




4" REMOVABLE LOCKING BOLLARD

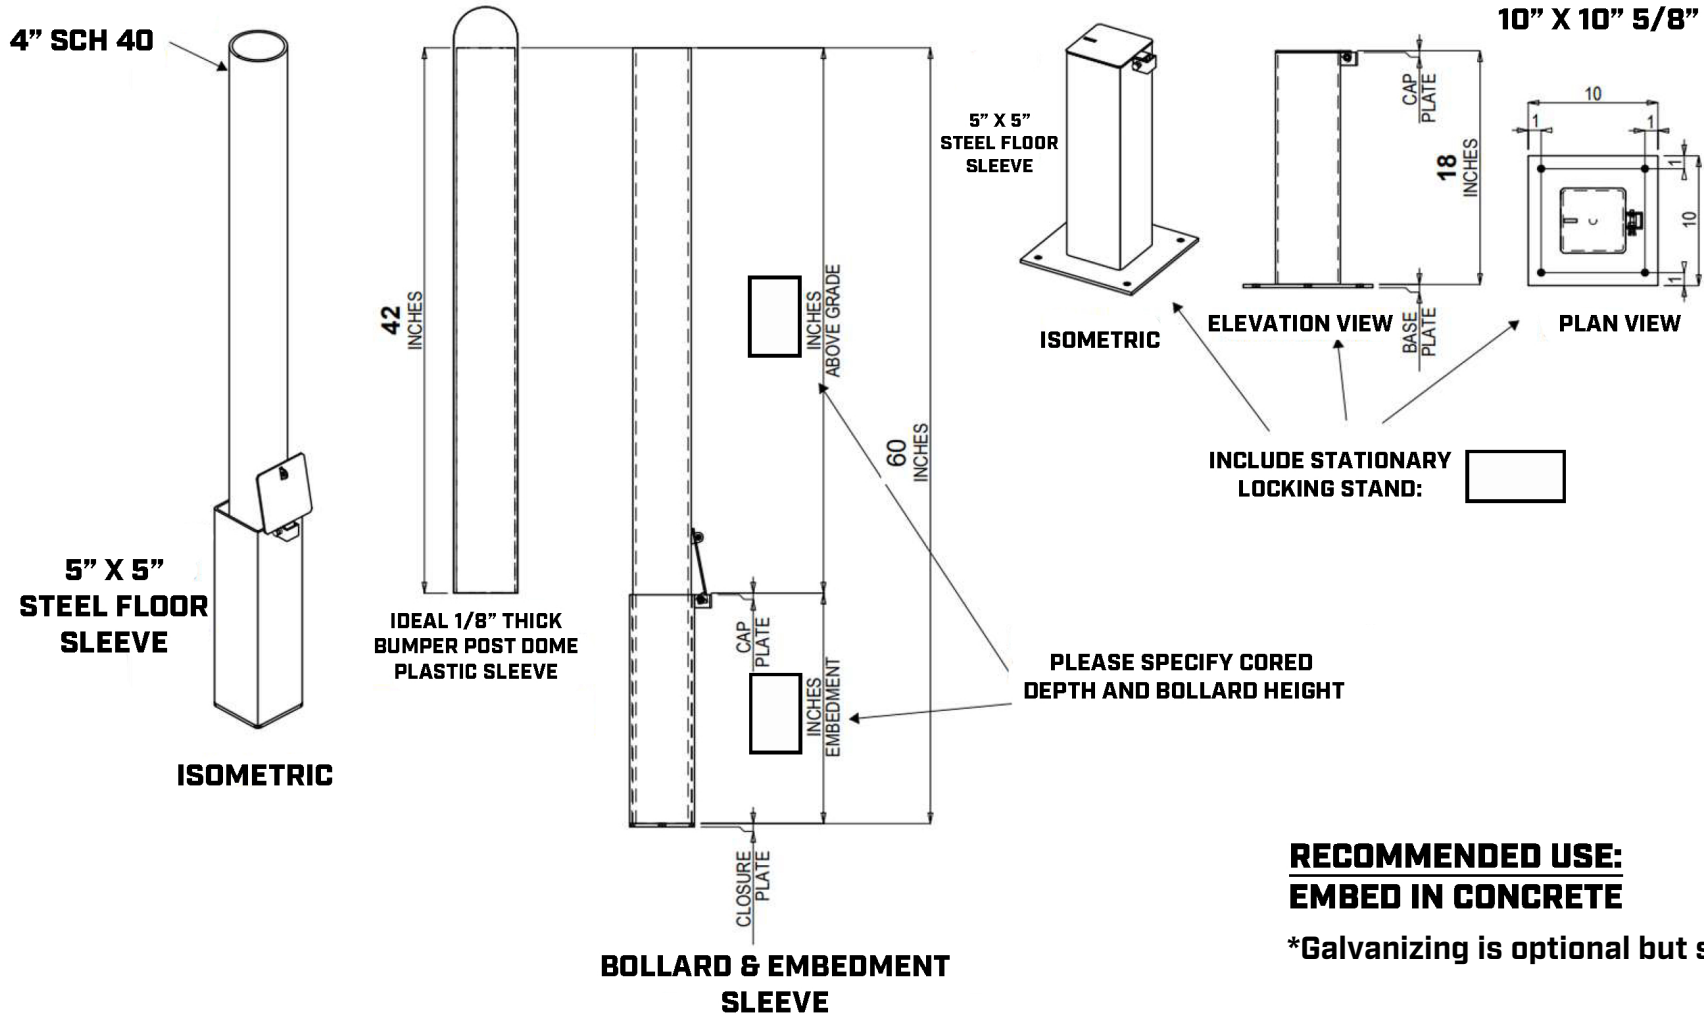

**RECOMMENDED USE:
EMBED IN CONCRETE**

*Galvanizing is optional but suggested

WWW.IDEALSHIELD.COM • (866) 825-8659 • PLEASE SUBMIT YOUR PRODUCT INQUIRY TO INFO@IDEALSHIELD.COM

THIS DRAWING AND ALL THE INFORMATION THEREON IS THE PROPERTY OF THE IDEAL SHIELD. IS CONFIDENTIAL AND MUST NOT BE MADE PUBLIC, NOR COPIED, NOR USED, TO THE DISADVANTAGE OF SAID IDEAL SHIELD AND IS SUBJECT TO RETURN ON DEMAND.
COPYRIGHT 2019, IDEAL SHIELD®

NO.	REVISIONS	DATE	APPROVED

IDEAL SHIELD
2525 Clark St.
Detroit, MI 48209

PROJECT: **4" REMOVABLE LOCKING BOLLARD**

CUSTOMER:

DESCRIPTION:

DRAWN BY:	APPROVED BY:	DATE:
PROJECT NO.:		SCALE:
FRESH:		DRAWING NO.:
MATERIAL:		SHEET OF: